
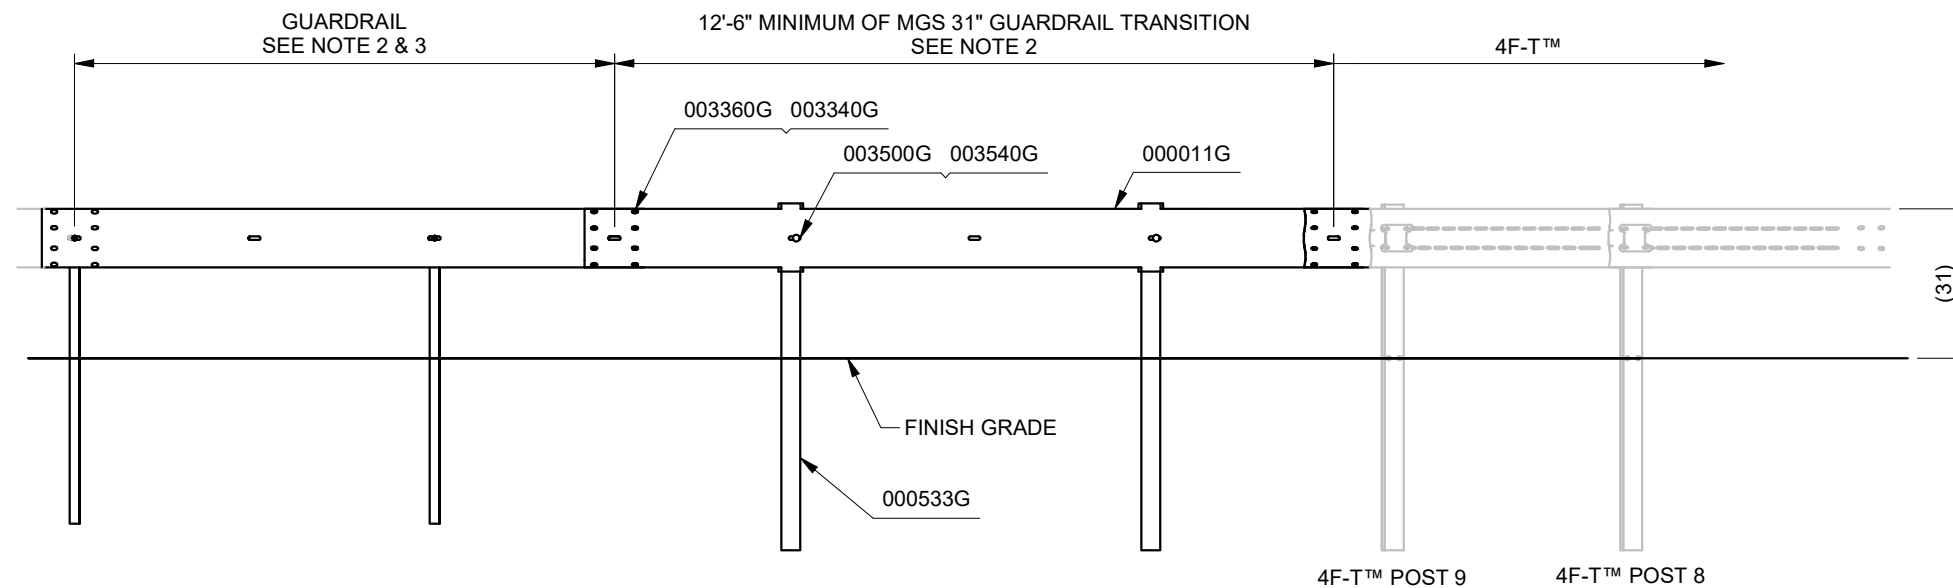


| COMPONENTS LIST | | |
|-----------------|-----------------------|------|
| PART NUMBER | DESCRIPTION | QTY. |
| 000011G | 12/12'6/3'1.5/S | 1 |
| 000533G | 6'-0" POST / W 6X8.5# | 2 |
| 003340G | NUT, HX, 5/8, G, RAIL | 10 |
| 003360G | 5/8"X1.25" GR BOLT | 8 |
| 003500G | BOLT, RAIL, 5/8-11X10 | 2 |
| VARIOUS | 8" PLYMR BLK | 2 |

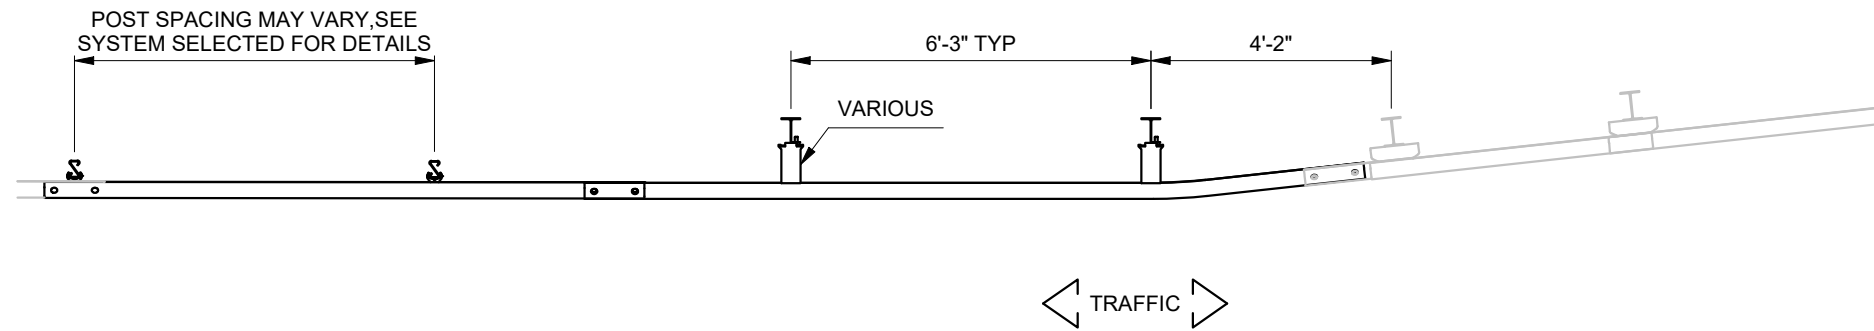

- NOTES:
- LAP ALL SPLICES SHOWN WITHIN THIS DRAWING IN THE DIRECTION OF THE ADJACENT TRAFFIC, UNLESS INDICATED OTHERWISE BY APPROPRIATE SPECIFYING AGENCY.
 - 12'-6" and 9'-4 1/2" W-BEAM GUARDRAIL PANELS DEPICTED, OTHER LENGTH PANELS ARE ACCEPTABLE.
 - EZY-GUARD 4 BARRIER SYSTEM DEPICTED, OTHER MASH TESTED W-BEAM GUARDRAIL SYSTEMS ARE ACCEPTABLE.

| | | | | | | |
|----------------------|-------|--|------|-----|----|-----|
| DRAWN: | DATE: | UNLESS OTHERWISE SPECIFIED, DIMENSIONS ARE IN MILLIMETERS [INCH] ACCORDING TO ASME Y14.5-2018 AND QMS-SE-003 | | | | |
| CHECKED: | DATE: | DO NOT SCALE DRAWING | | | | |
| REVISION DESCRIPTION | | ECO | DATE | REV | BY | CHK |
| INITIAL RELEASE | | | | | | |
| | | | | | | |
| | | | | | | |

| | | | |
|------------------------|---------------|---|--|
| 4F-T™ | | 4F-T™ TRANSITION TO STRONG POST MASH TESTED W-BEAM GUARDRAIL SYSTEMS WITH NO BLOCK | |
| DRAWING: SS4382 | | | |
| REV: - | SHEET: 1 of 1 | | |